




SINGLE HUNG WINDOW

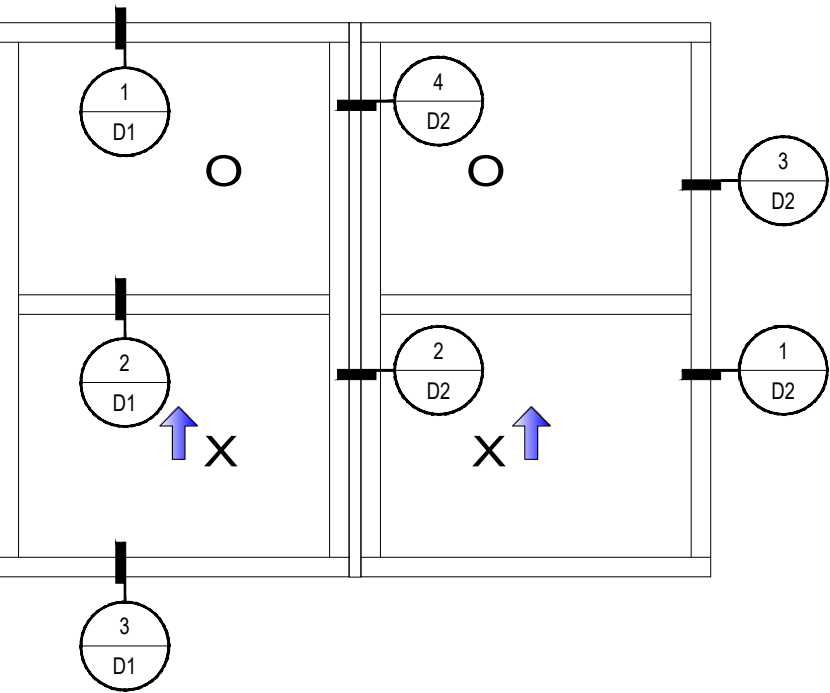

W1 (FLUSH)

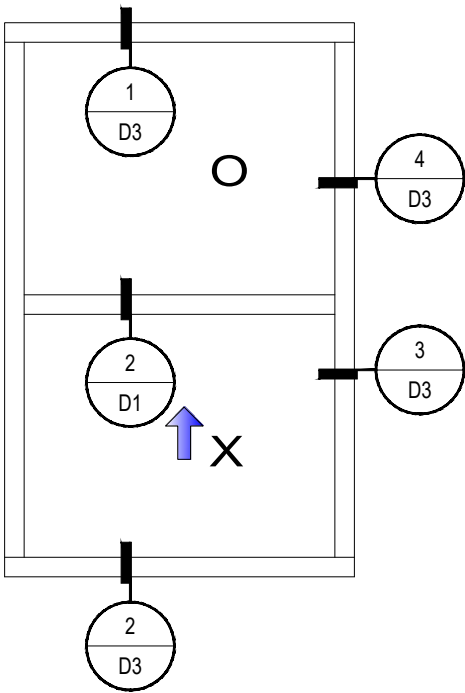

W2(FIN)

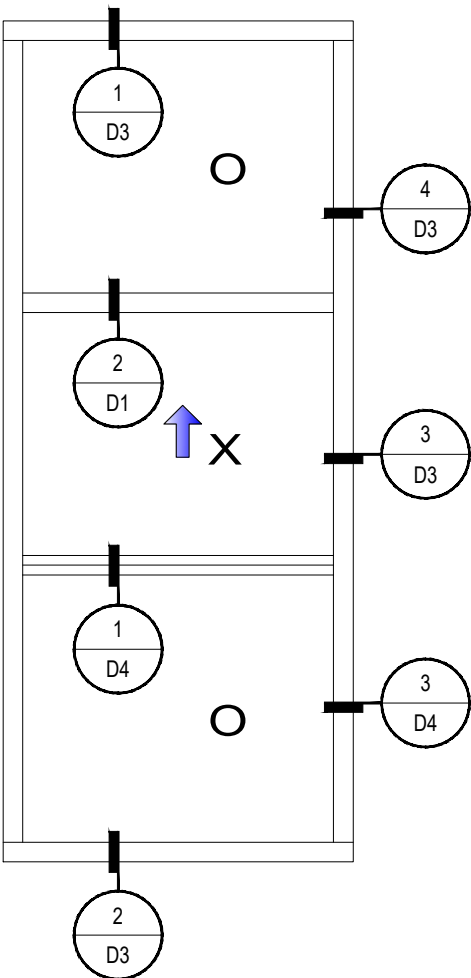

W3(FIN)

Revision		
Rev.	Date	DESCRIPTION
A	20240426	

- NOTES:
- Do not scale the drawings,use specified dimensions only
 - Read these drawings in conjunction with architectural drawings only
 - All the measurements are in mm unit
 - Copyright reserves to YY FACADES
 - Any changes will probably incur extra charges once the shop drawings are approved for production
 - 38 - 45 working days for delivery time since approval on the shop drawings
 - Protective film/tape to be removed by builder within 3 months of installation.

Client Signature


Order Number:

Project Name:

Drawing Name:	ELEVATION
Drawing No :	E02
Sales:	
Designer :	YANG
Scale :	3:1 (A3)
Page :	4




Mob : +86 189 1616 7099
Office: +86 21 6822 1481
Email: mandy@yywindow.com

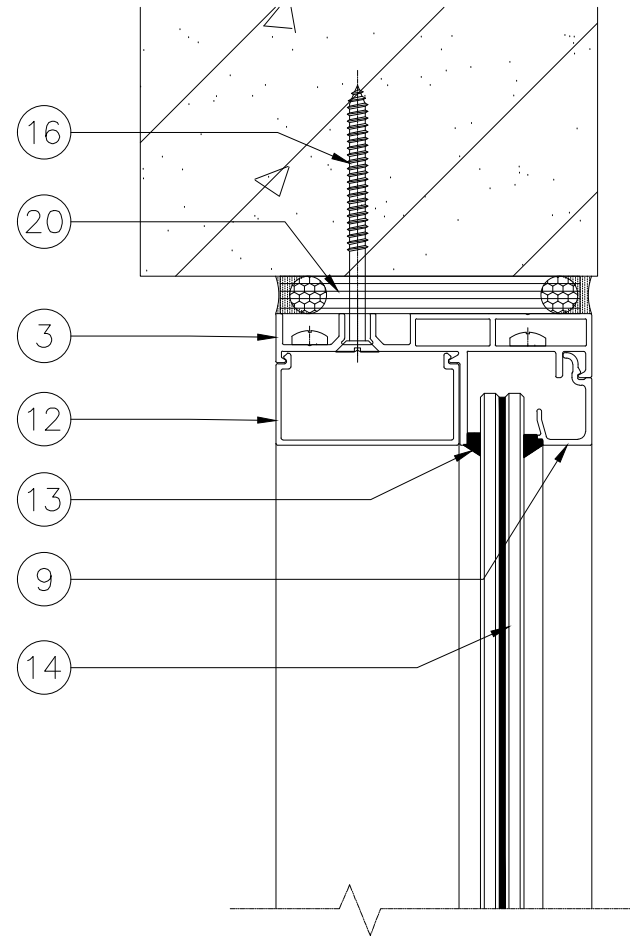


I
D I

DETAIL

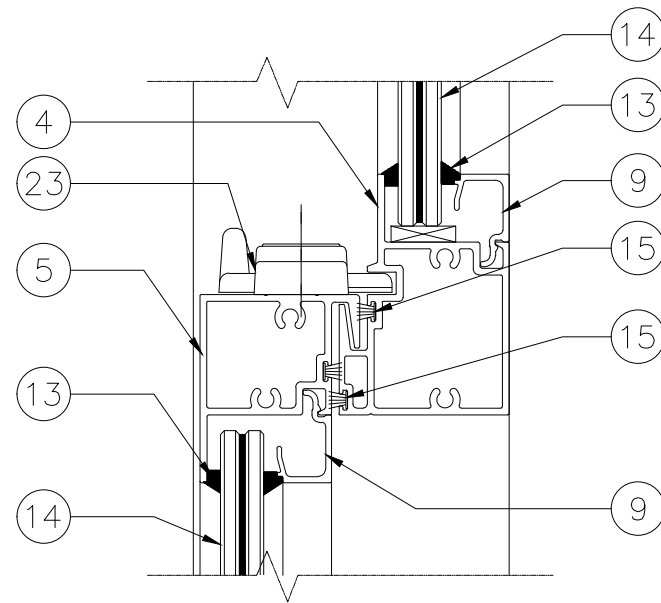

2
D I

DETAIL

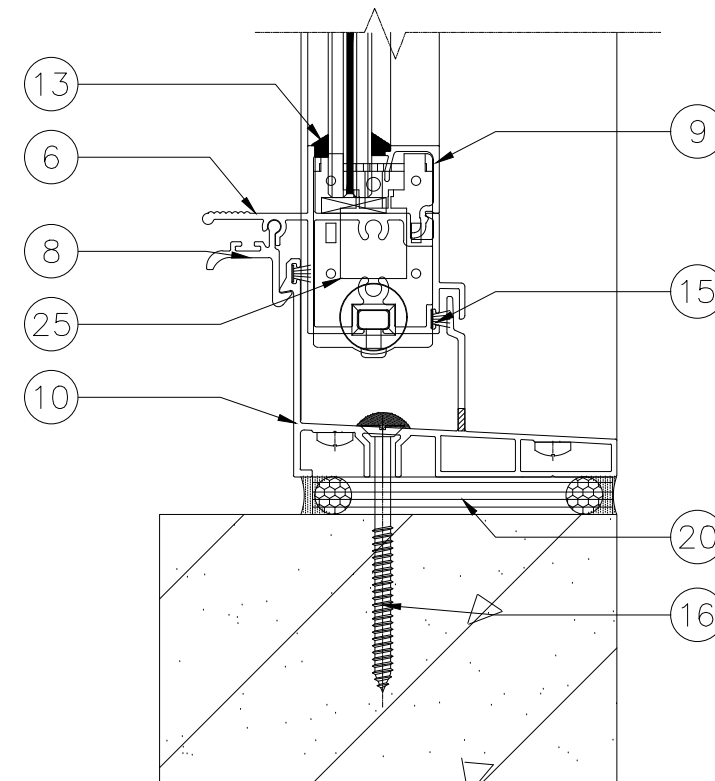

3
D I

DETAIL

Revision

Rev.	Date	DESCRIPTION
A	20240426	

NOTES:

1. Do not scale the drawings, use specified dimensions only
2. Read these drawings in conjunction with architectural drawings only
3. All the measurements are in mm unit
4. Copyright reserves to YY FACADES
5. Any changes will probably incur extra charges once the shop drawings are approved for production
6. 38 - 45 working days for delivery time since approval on the shop drawings
7. Protective film/tape to be removed by builder within 3 months of installation.

Client Signature

Order Number:

Project Name:

Drawing Name: DETAIL

Drawing No : D01

Sales:

Designer : YANG

Scale : 2:1 (A3)

Page : 5







YY FACADES

Mob : +86 189 1616 7099

Office: +86 21 6822 1481

Email: mandy@yywindow.com

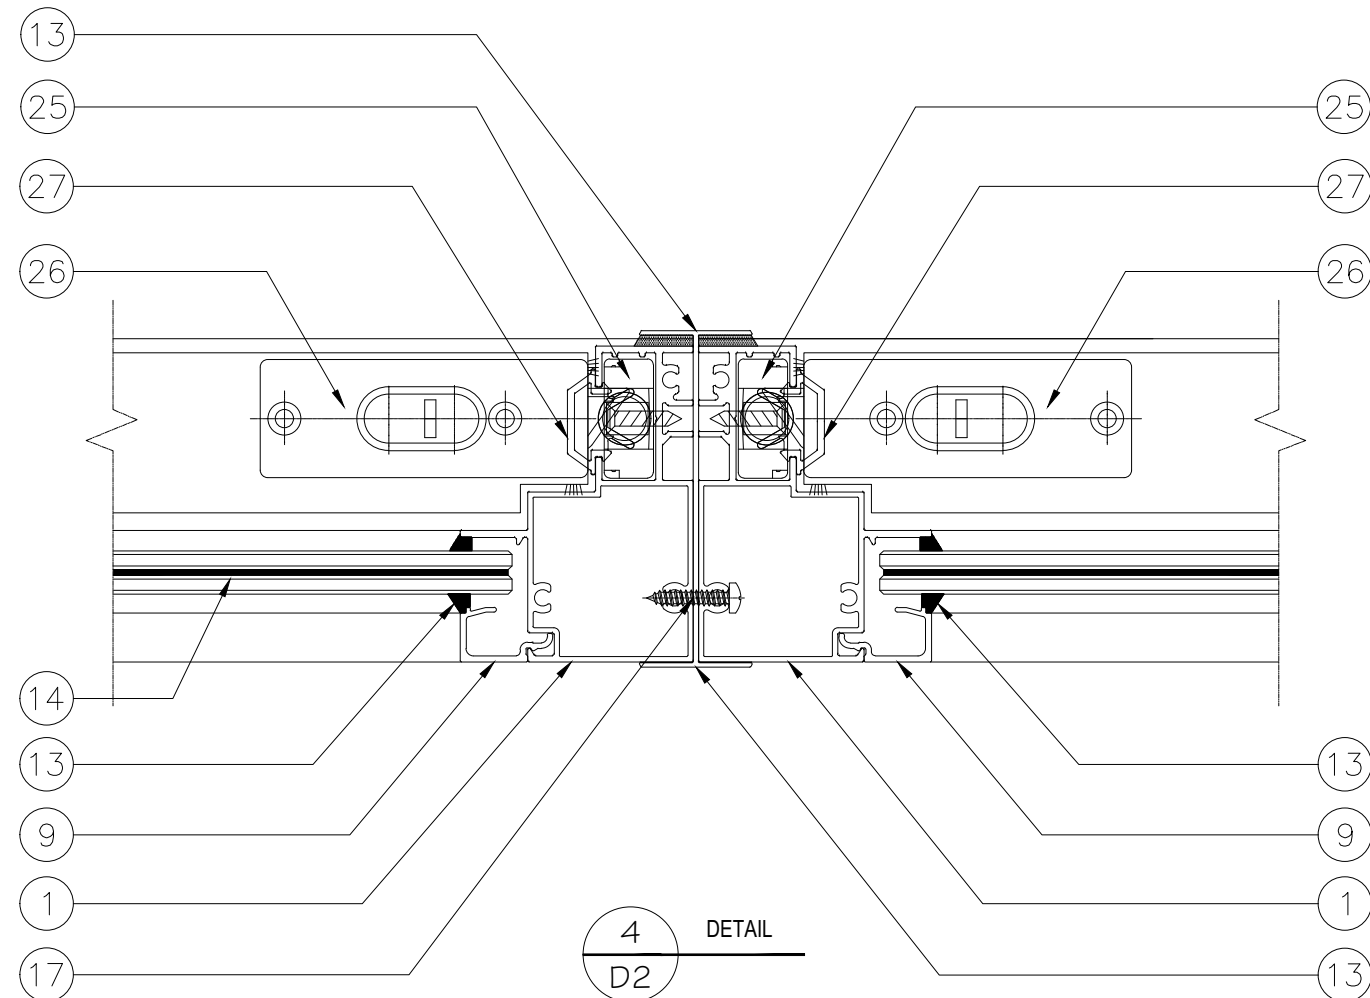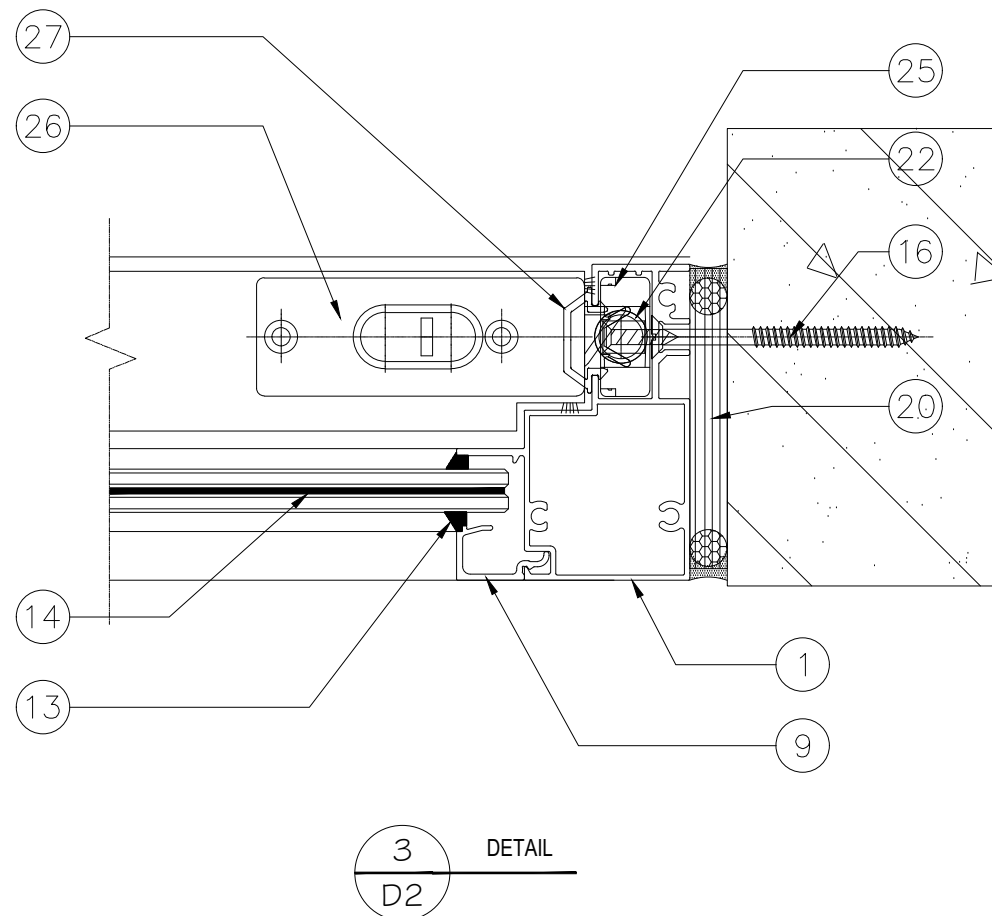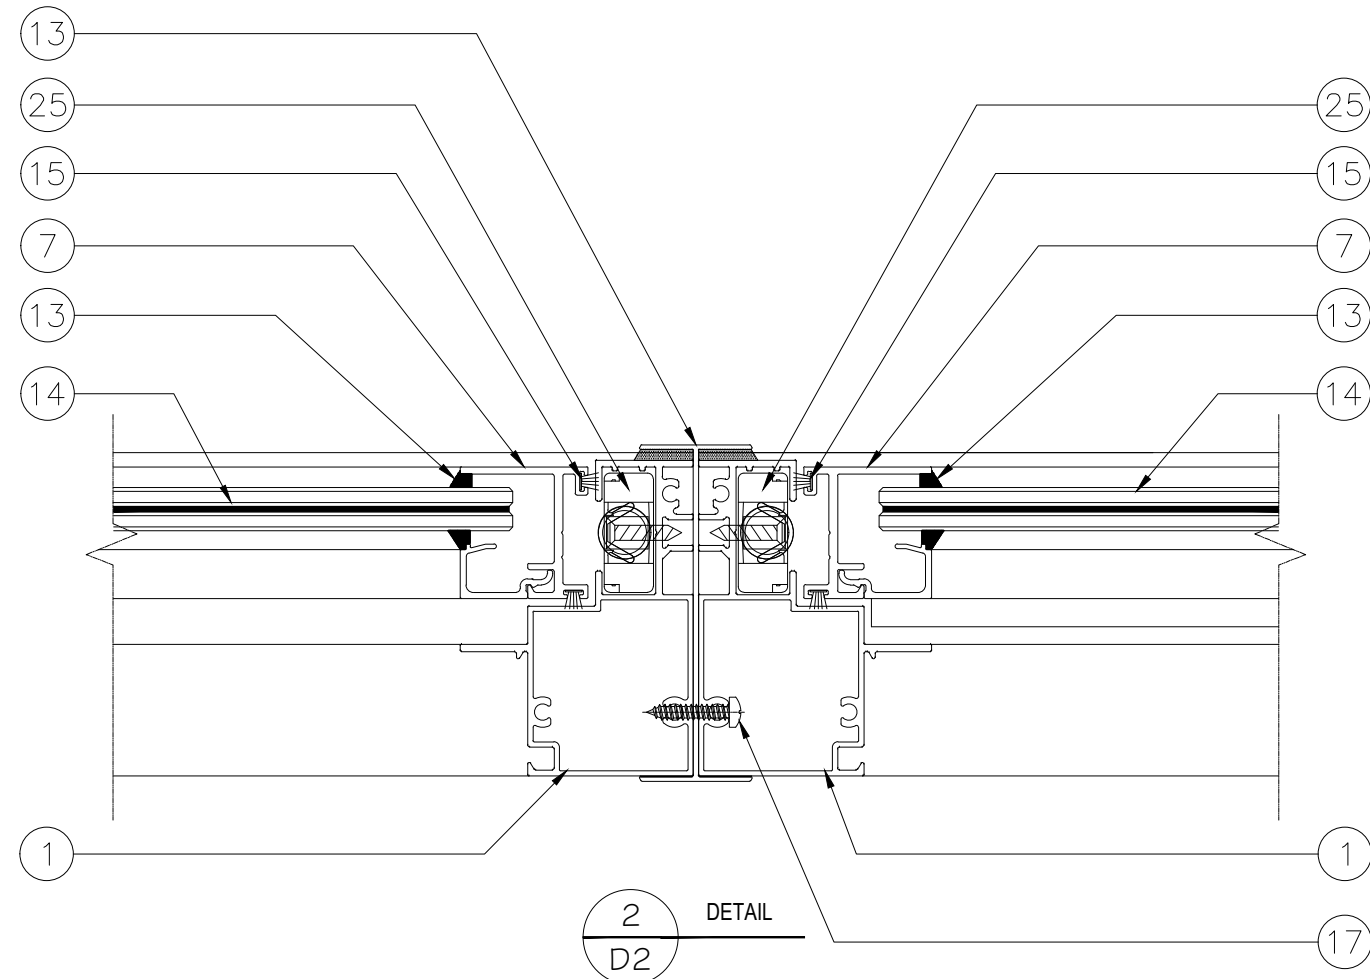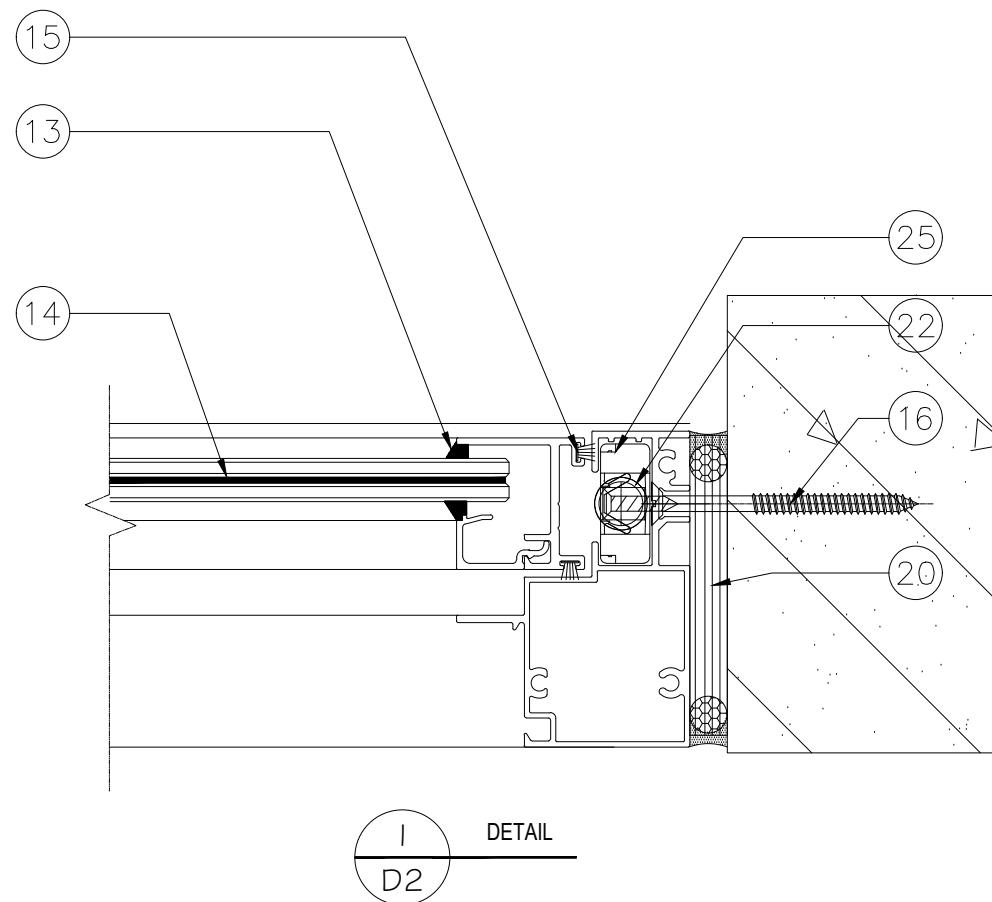

Revision		
Rev.	Date	DESCRIPTION
A	20240426	

- NOTES:
1. Do not scale the drawings,use specified dimensions only
 2. Read these drawings in conjunction with architectural drawings only
 3. All the measurements are in mm unit
 4. Copyright reserves to YY FACADES
 5. Any changes will probably incur extra charges once the shop drawings are approved for production
 6. 38 - 45 working days for delivery time since approval on the shop drawings
 7. Protective film/tape to be removed by builder within 3 months of installation.

Client Signature

Order Number:

Project Name:

Drawing Name:	DETAIL
Drawing No :	D02
Sales:	
Designer :	YANG
Scale :	2:1 (A3)
Page :	6




YY FACADES


Mob : +86 189 1616 7099

Office: +86 21 6822 1481


Email: mandy@yywindow.com

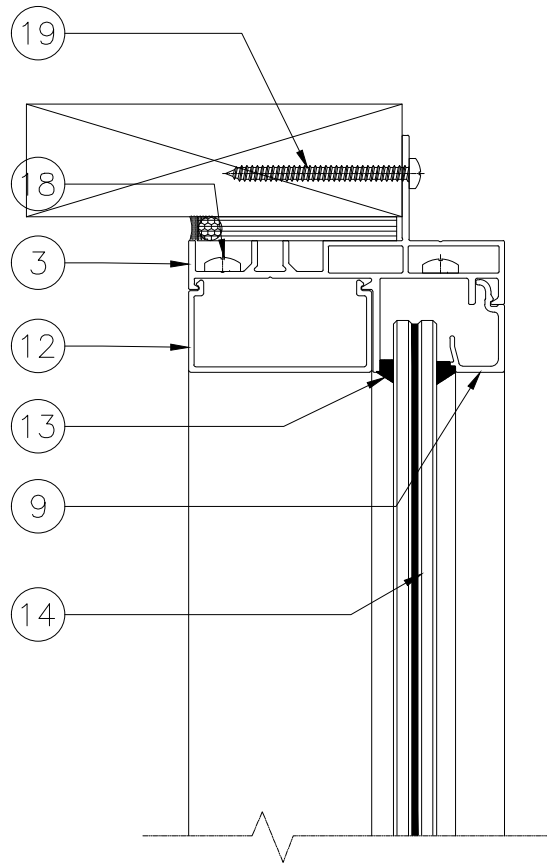


1 DETAIL
D3

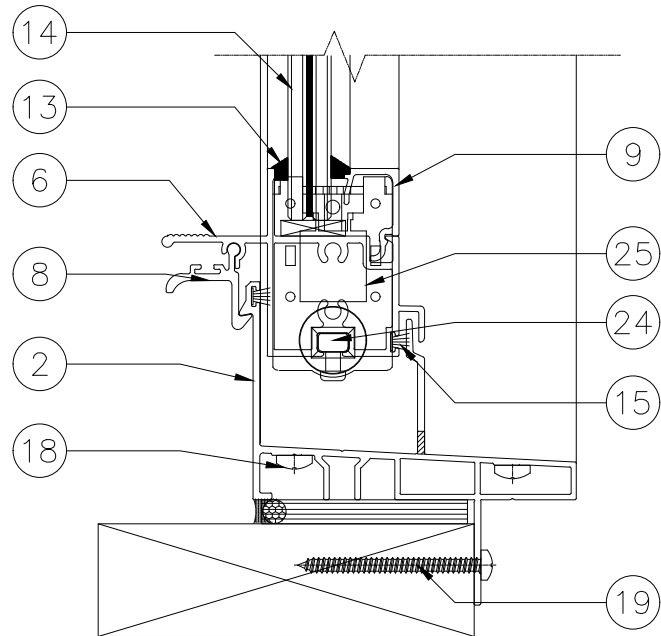

2 DETAIL
D3

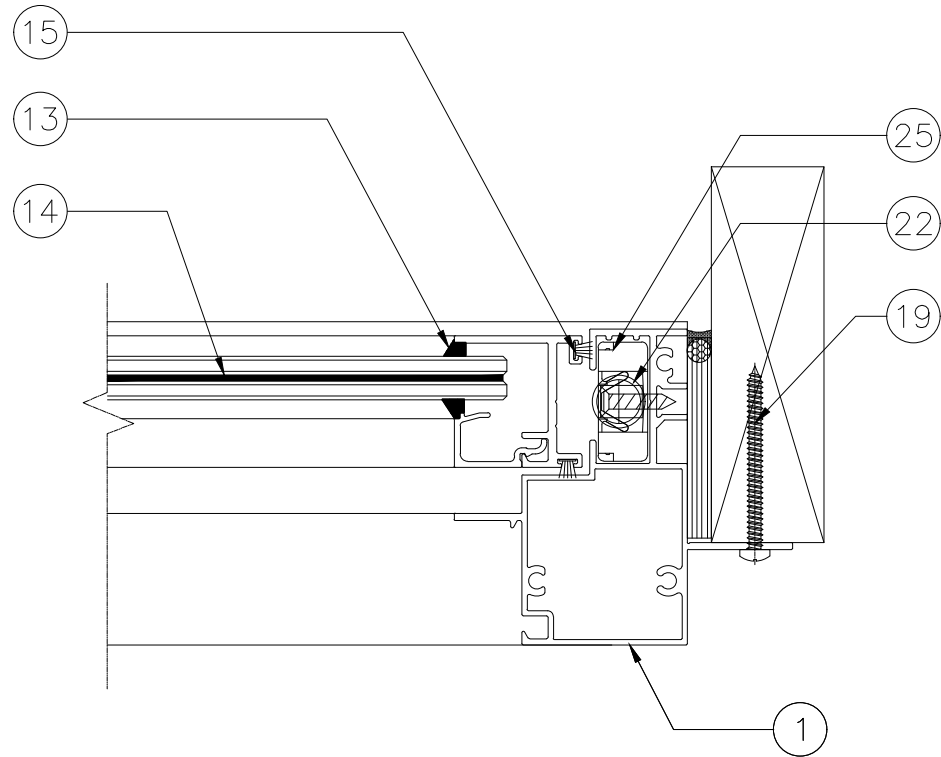

3 DETAIL
D3

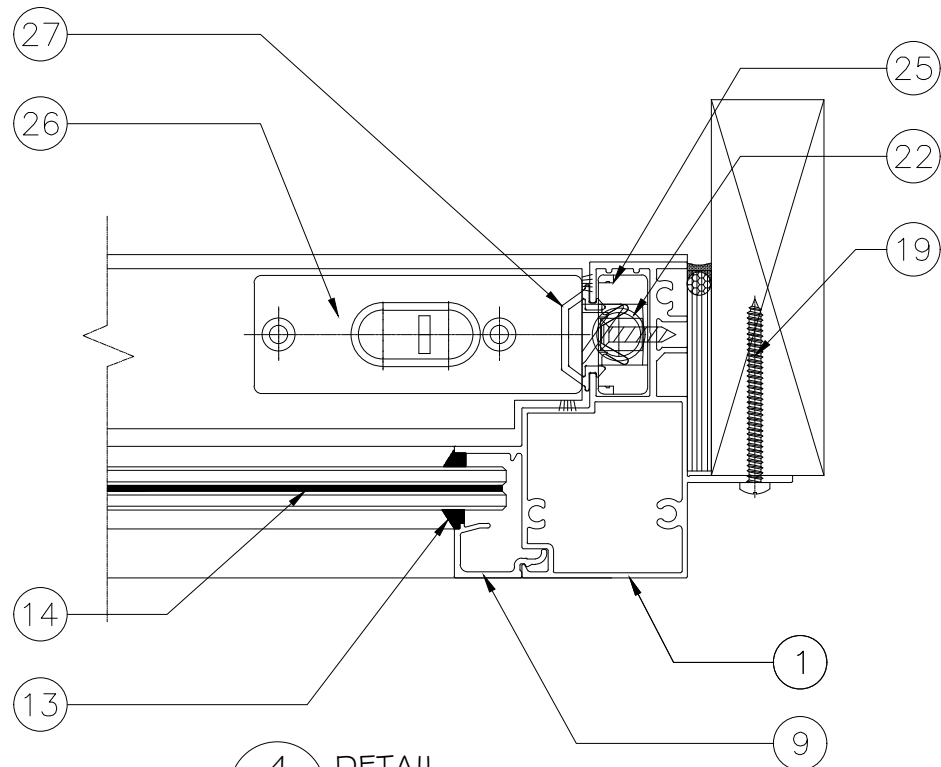

4 DETAIL
D3

Revision

Rev.	Date	DESCRIPTION
A	20240426	

NOTES:

1. Do not scale the drawings, use specified dimensions only
2. Read these drawings in conjunction with architectural drawings only
3. All the measurements are in mm unit
4. Copyright reserves to YY FACADES
5. Any changes will probably incur extra charges once the shop drawings are approved for production
6. 38 - 45 working days for delivery time since approval on the shop drawings
7. Protective film/tape to be removed by builder within 3 months of installation.

Client Signature

Order Number: _____

Project Name: _____

Drawing Name: DETAIL

Drawing No : D03

Sales:

Designer : YANG

Scale : 2:1 (A3)

Page : 7




YY FACADES


Mob : +86 189 1616 7099

Office: +86 21 6822 1481


Email: mandy@yywindow.com

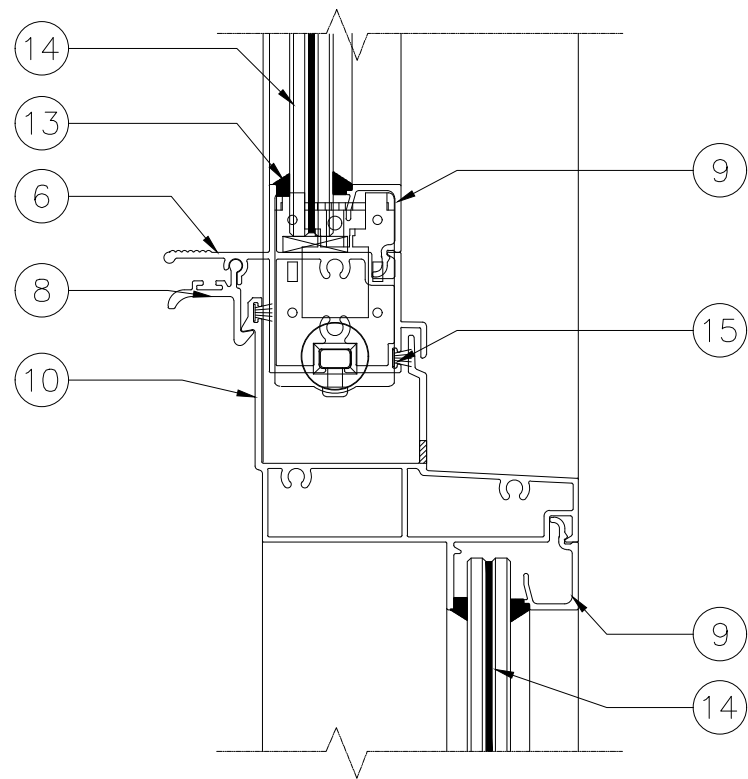

1
DETAIL
D4

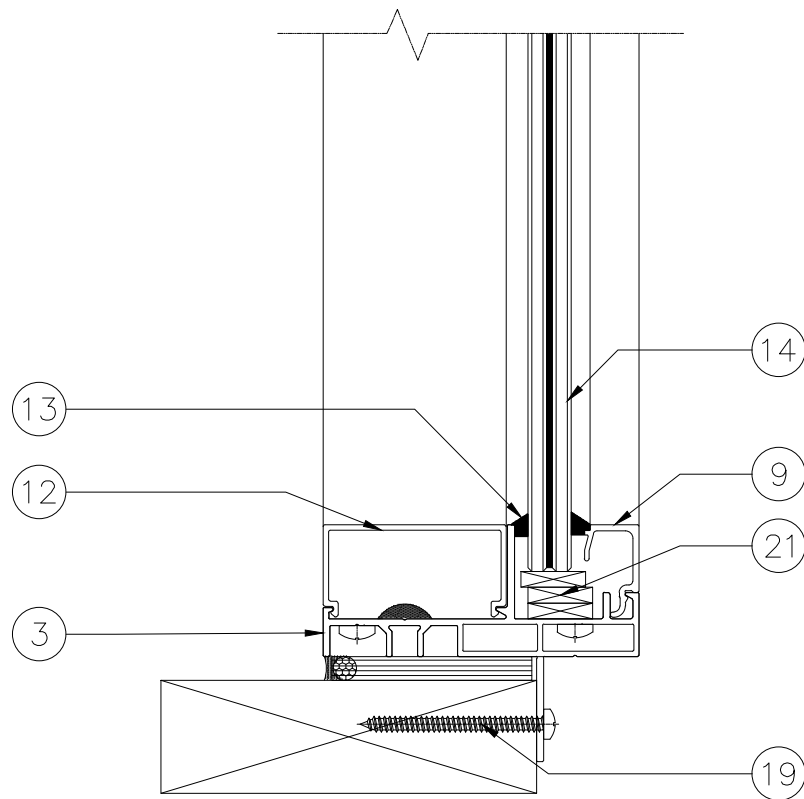

2
DETAIL
D4

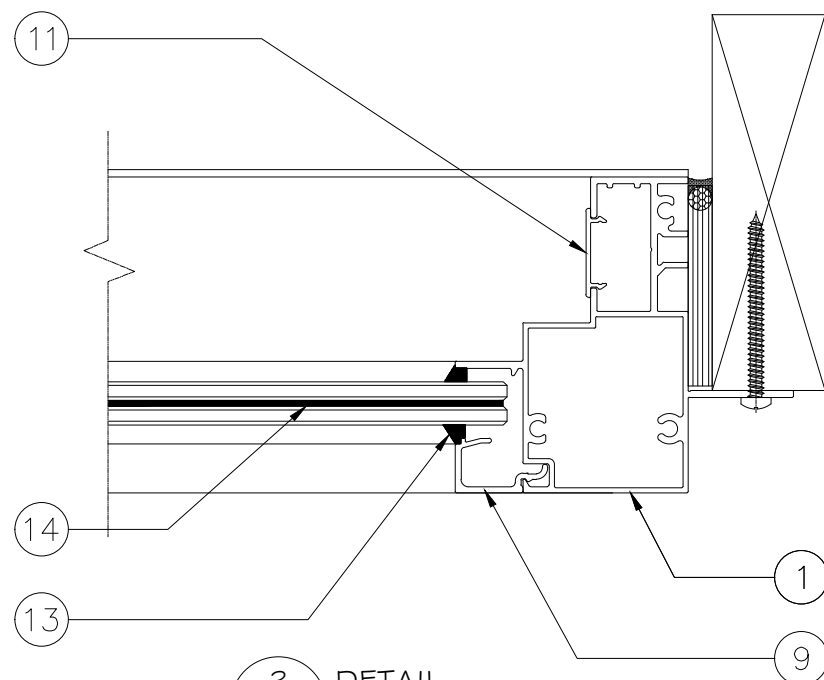

3
DETAIL
D4

Revision

Rev.	Date	DESCRIPTION
A	20240426	

NOTES:

- Do not scale the drawings, use specified dimensions only
- Read these drawings in conjunction with architectural drawings only
- All the measurements are in mm unit
- Copyright reserves to YY FACADES
- Any changes will probably incur extra charges once the shop drawings are approved for production
- 38 - 45 working days for delivery time since approval on the shop drawings
- Protective film/tape to be removed by builder within 3 months of installation.

Client Signature

Order Number:

Project Name:

Drawing Name: DETAIL

Drawing No : D04

Sales:

Designer : YANG

Scale : 2:1 (A3)

Page : 8



YY FACADES

Mob : +86 189 1616 7099

Office: +86 21 6822 1481

Email: mandy@yywindow.com

ITEM	PART	DESCRIPTION	MATERIAL	MANUF./REMARKS
①	YY86-39	FRAME	ALUM. 6063-T5	—
②	YY86-40	FRAME	ALUM. 6063-T5	—
③	YY86-41	FRAME	ALUM. 6063-T5	—
④	YY86-42	SASH	ALUM. 6063-T5	—
⑤	YY86-43	SASH	ALUM. 6063-T5	—
⑥	YY86-44	SASH	ALUM. 6063-T5	—
⑦	YY86-45	SASH	ALUM. 6063-T5	—
⑧	YY86-46	SASH	ALUM. 6063-T5	—
⑨	YY86-47	SASH BEAD	ALUM. 6063-T5	—
⑩	YY86-48	FRAME	ALUM. 6063-T5	—
⑪	YY86-49	CAP	ALUM. 6063-T5	—
⑫	YY86-50	CAP	ALUM. 6063-T5	—
⑬	YY86-32	FRAME	ALUM. 6063-T5	—

Revision

Rev.	Date	DESCRIPTION
A	20240426	

NOTES:

1. Do not scale the drawings,use specified dimensions only
2. Read these drawings in conjunction with architectural drawings only
3. All the measurements are in mm unit
4. Copyright reserves to YY FACADES
5. Any changes will probably incur extra charges once the shop drawings are approved for production
6. 38 - 45 working days for delivery time since approval on the shop drawings
7. Protective film/tape to be removed by builder within 3 months of installation.

Client Signature


Order Number: _____

Project Name: _____


Drawing Name:	MATERIAL LIST
Drawing No :	M01
Sales:	
Designer :	YANG
Scale :	2:1 (A3)
Page :	9




Mob : +86 189 1616 7099
Office: +86 21 6822 1481
Email: mandy@yywindow.com

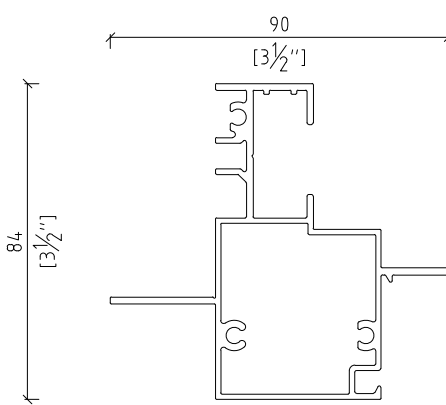


① Alum. Frame YY86-39
6063-T5

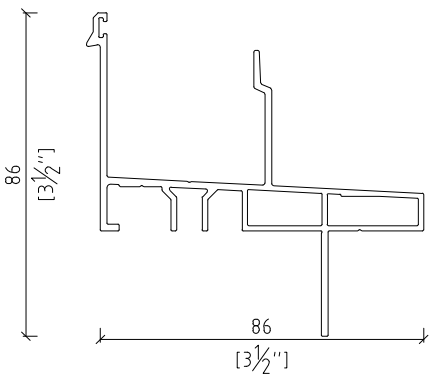


② Alum. Frame YY86-40
6063-T5

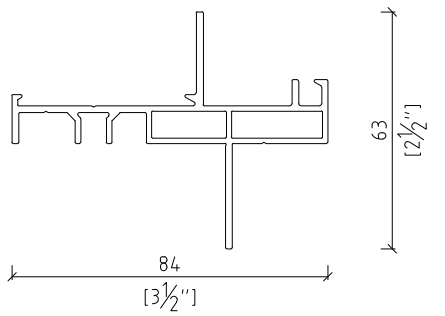


③ Alum. Frame YY86-41
6063-T5

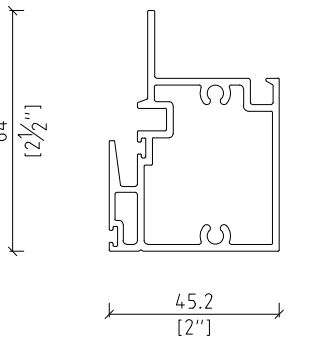


④ Alum. Frame YY86-42
6063-T5

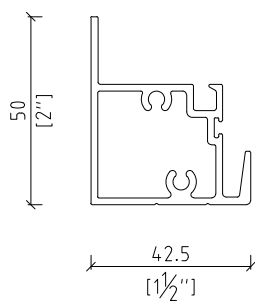


⑤ Alum. Frame YY86-43
6063-T5

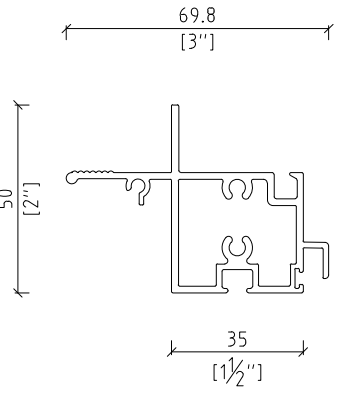


⑥ Alum. Frame YY86-44
6063-T5

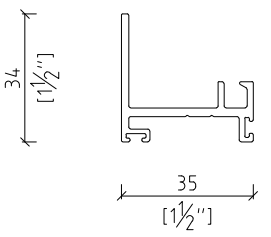


⑦ Alum. Frame YY86-45
6063-T5

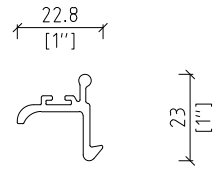


⑧ Alum. Frame YY86-46
6063-T5

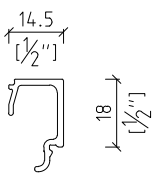


⑨ Alum. Frame YY86-47
6063-T5

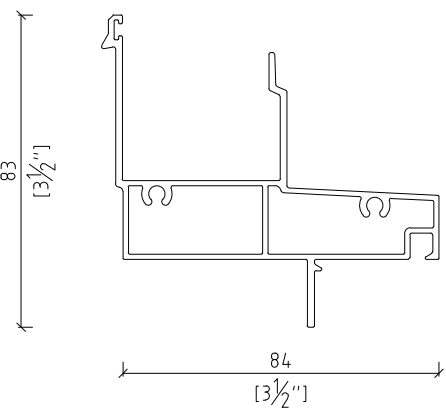


⑩ Alum. Frame YY86-48
6063-T5

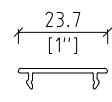

⑪ Alum. Frame YY86-49
6063-T5

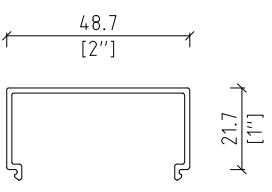

⑫ Alum. Frame YY86-50
6063-T5

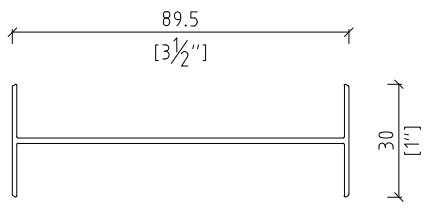

⑬ Alum. Frame YY86-32
6063-T5

Revision

Rev.	Date	DESCRIPTION
A	20240426	

NOTES:

- Do not scale the drawings,use specified dimensions only
- Read these drawings in conjunction with architectural drawings only
- All the measurements are in mm unit
- Copyright reserves to YY FACADES
- Any changes will probably incur extra charges once the shop drawings are approved for production
- 38 - 45 working days for delivery time since approval on the shop drawings
- Protective film/tape to be removed by builder within 3 months of installation.

Client Signature

Order Number:


Project Name:





Drawing Name:	MATERIAL LIST
Drawing No :	M02
Sales:	
Designer :	YANG
Scale :	2:1 (A3)
Page :	10



YY FACADES

Mob : +86 189 1616 7099
Office: +86 21 6822 1481
Email: mandy@yywindow.com

 ACCESSORIES		DESCRIPTION	Type	MATERIAL	MANUF./REMARKS	Remarks
	⑬		Weather sealant	DN995		—
	⑭		1/4" HEAT STREN'D GLASS +0.090"PVB+1/4" HEAT STREN'D GLASS		DOW CORNING	—
	⑮		Mohair	5mm*5mm	—	—
	⑯		Counter-sunk head screw	GB845-85-ST5.5 X 70	S.S 304	—
	⑰		S.S self-tapping screw	GB845-85-ST3.5 X 19	S.S 304	—
	⑱		S.S self-tapping screw	GB845-85-ST4.8X25	S.S 304	—
	⑲		S.S self-tapping screw	GB845-85-ST5.5X55	S.S 304	—
	⑳		Window packer	DP01 75X5	PA66	—
	㉑		Setting block	GSB01 80X25X5	TPE	Shore hardness 65-80

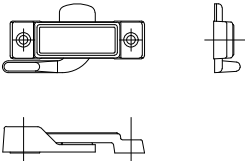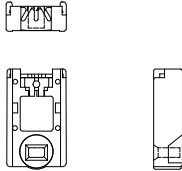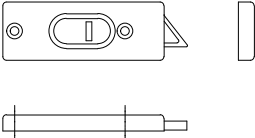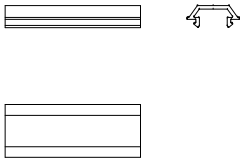Hardware list			
	②② <u>Spiral Type Balance (CALDWELL)</u> 34-23.5 (Aluminium+ Steel)		
			
	②③ <u>月牙锁</u> FH01 (Zinc alloy)	②④ <u>TIE-IN PIVOT BAR (CALDWELL)</u> F02C (stainless)	②⑤ <u>滑块 (CALDWELL)</u> F31A-J (PA66+Zinc alloy)
			
	②⑥ <u>翻转锁 (CALDWELL)</u> FH10-3M (Zinc alloy)	②⑦ <u>上防撞块 (CALDWELL)</u> FU-10cm (PA66)	

Revision

Rev.	Date	DESCRIPTION
A	20240426	

NOTES:

- Do not scale the drawings,use specified dimensions only
- Read these drawings in conjunction with architectural drawings only
- All the measurements are in mm unit
- Copyright reserves to YY FACADES
- Any changes will probably incur extra charges once the shop drawings are approved for production
- 38 - 45 working days for delivery time since approval on the shop drawings
- Protective film/tape to be removed by builder within 3 months of installation.

Client Signature

Order Number:

Project Name:

Drawing Name:	MATERIAL LIST
Drawing No :	M03
Sales:	
Designer :	YANG
Scale :	4:1 (A3)
Page :	11






YY FACADES

Mob : +86 189 1616 7099

Office: +86 21 6822 1481

Email: mandy@yywindow.com

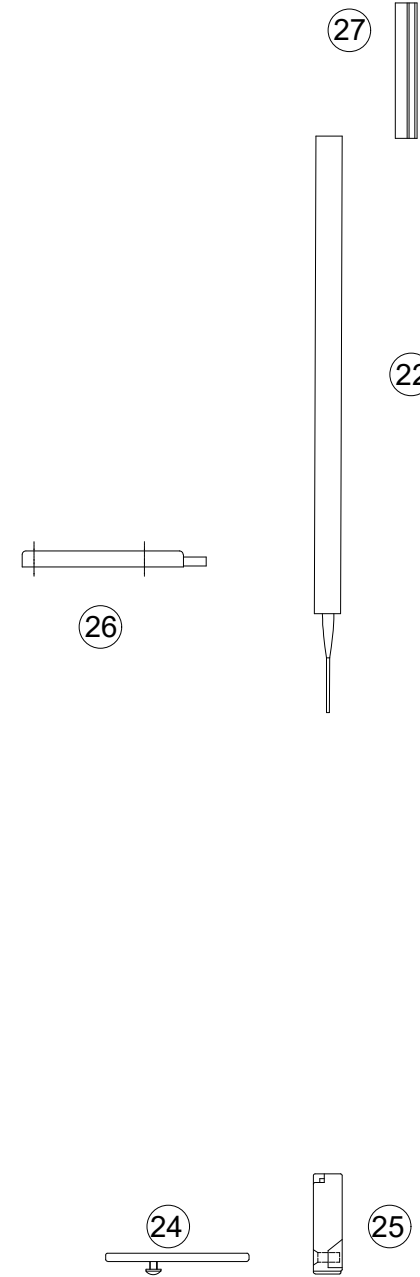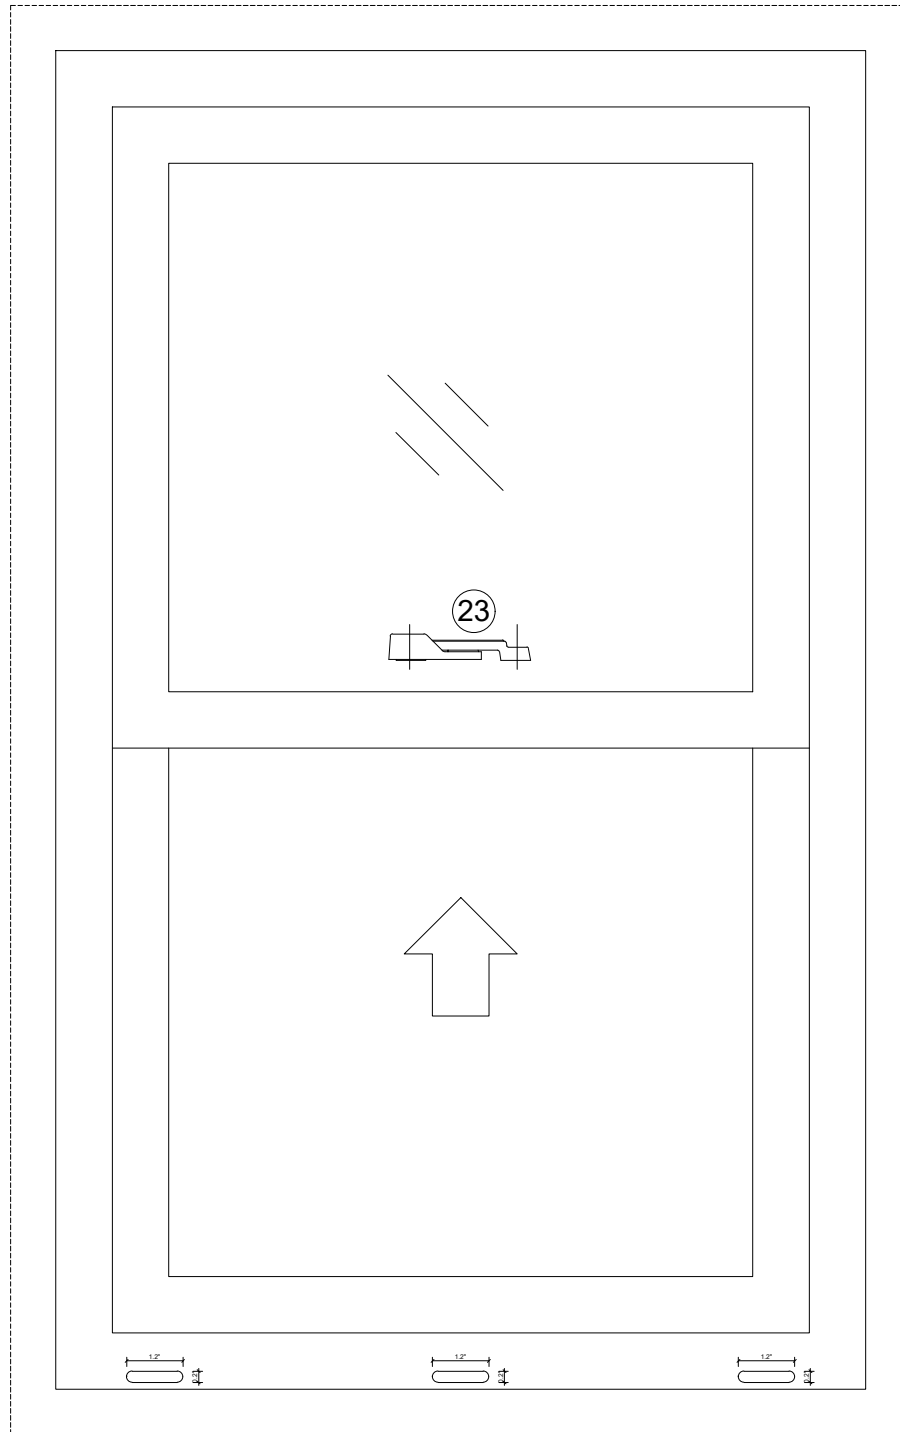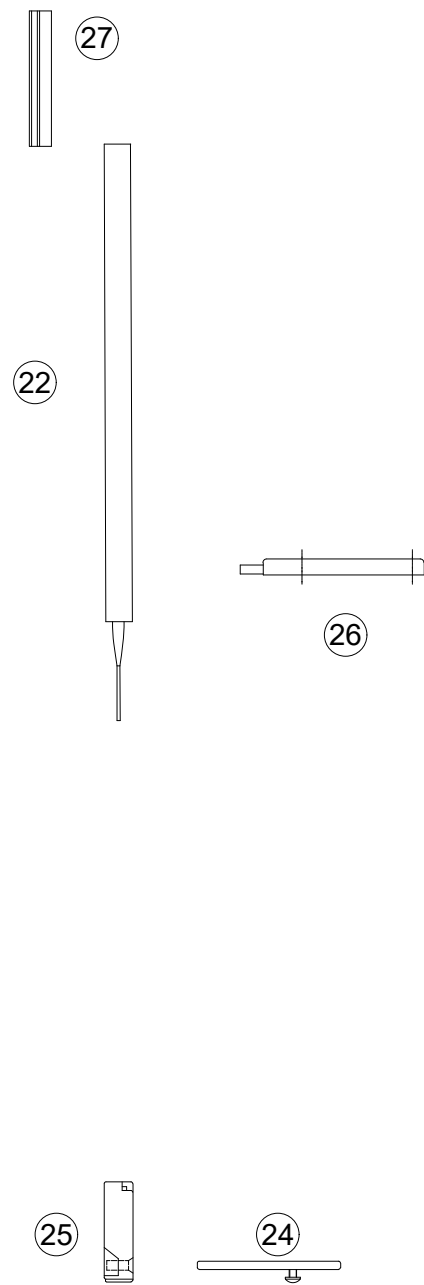

Revision		
Rev.	Date	DESCRIPTION
A	20240426	

- NOTES:
1. Do not scale the drawings,use specified dimensions only
 2. Read these drawings in conjunction with architectural drawings only
 3. All the measurements are in mm unit
 4. Copyright reserves to YY FACADES
 5. Any changes will probably incur extra charges once the shop drawings are approved for production
 6. 38 - 45 working days for delivery time since approval on the shop drawings
 7. Protective film/tape to be removed by builder within 3 months of installation.

Client Signature

Order Number: _____

Project Name: _____

Drawing Name:	Assembly details
Drawing No :	G01
Sales:	
Designer :	YANG
Scale :	4:1 (A3)
Page :	12





YY FACADES

Mob : +86 189 1616 7099

Office: +86 21 6822 1481

Email: mandy@yywindow.com

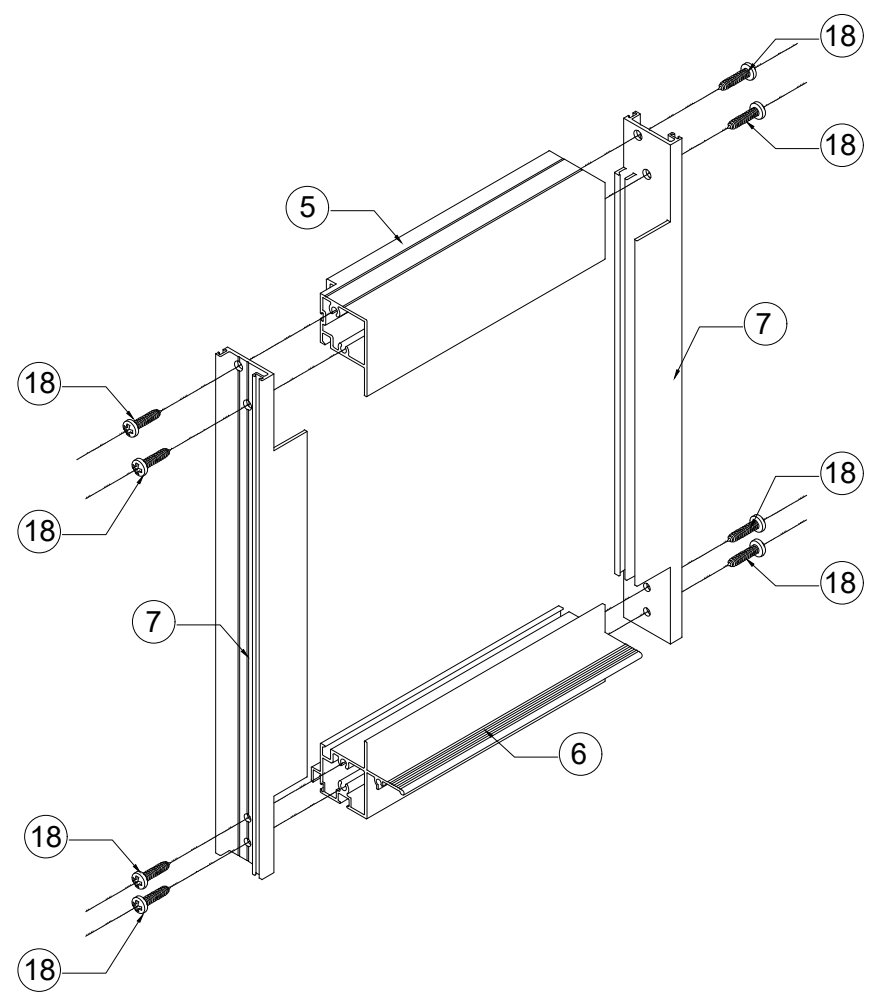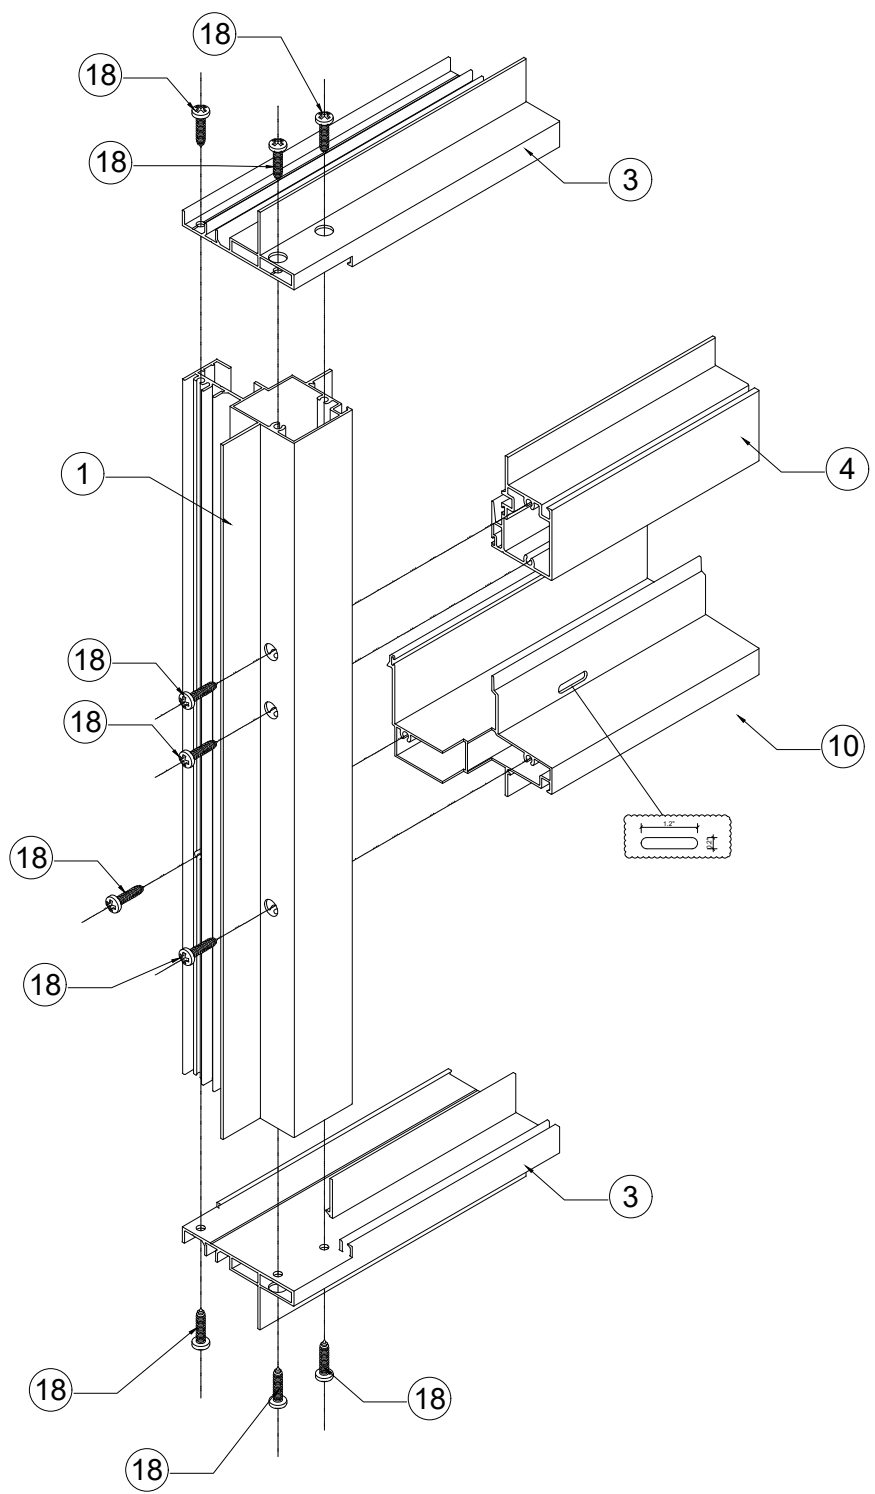

Revision		
Rev.	Date	DESCRIPTION
A	20240426	

- NOTES:**
1. Do not scale the drawings,use specified dimensions only
 2. Read these drawings in conjunction with architectural drawings only
 3. All the measurements are in mm unit
 4. Copyright reserves to YY FACADES
 5. Any changes will probably incur extra charges once the shop drawings are approved for production
 6. 38 - 45 working days for delivery time since approval on the shop drawings
 7. Protective film/tape to be removed by builder within 3 months of installation.

Client Signature

Order Number:

Project Name:

Drawing Name:	Assembly details
Drawing No :	G02
Sales:	
Designer :	YANG
Scale :	4:1 (A3)
Page :	13



YY FACADES

Mob : +86 189 1616 7099

Office: +86 21 6822 1481

Email: mandy@yywindow.com